



ROYAL VALLEY
Modern urban lifestyle redefined.





ROYAL VALLEY

Modern urban lifestyle redefined.

MODUL TIP 1

MODUL TIP 2

C.F.
408212

C.F.
408211

C.F.
408207

C.F.
408206

C.F.
408205

C.F.
408204

C.F.
408203

358m² 358m² 358m² 358m² 438m² 438m² 416m² 383m² 365m² 351m² 354m² 354m² 244m² 362m²



PLAN AMPLASAMENT



ROYAL VALLEY

Modern urban lifestyle redefined.

MODUL TIP 1

SUPRAFETE PENTRU UN APARTAMENT:

SUPRAFATA UTILA PARTER = 51.78 m²

SUPRAFATA UTILA ETAJ = 56.99 m²

SUPRAFATA UTILA TOTAL = 108.77 m²


SUPRAFATA CONSTRUITA = 82 m²

SUPRAFATA CONSTRUITA DESFASURATA: 154 m²

SUPRAFATA TERASE TOTAL = 29.31 m²

SUPRAFATA UTILA COPERTINA AUTO = 15 m²

PLAN PARTER
SC. 1:100

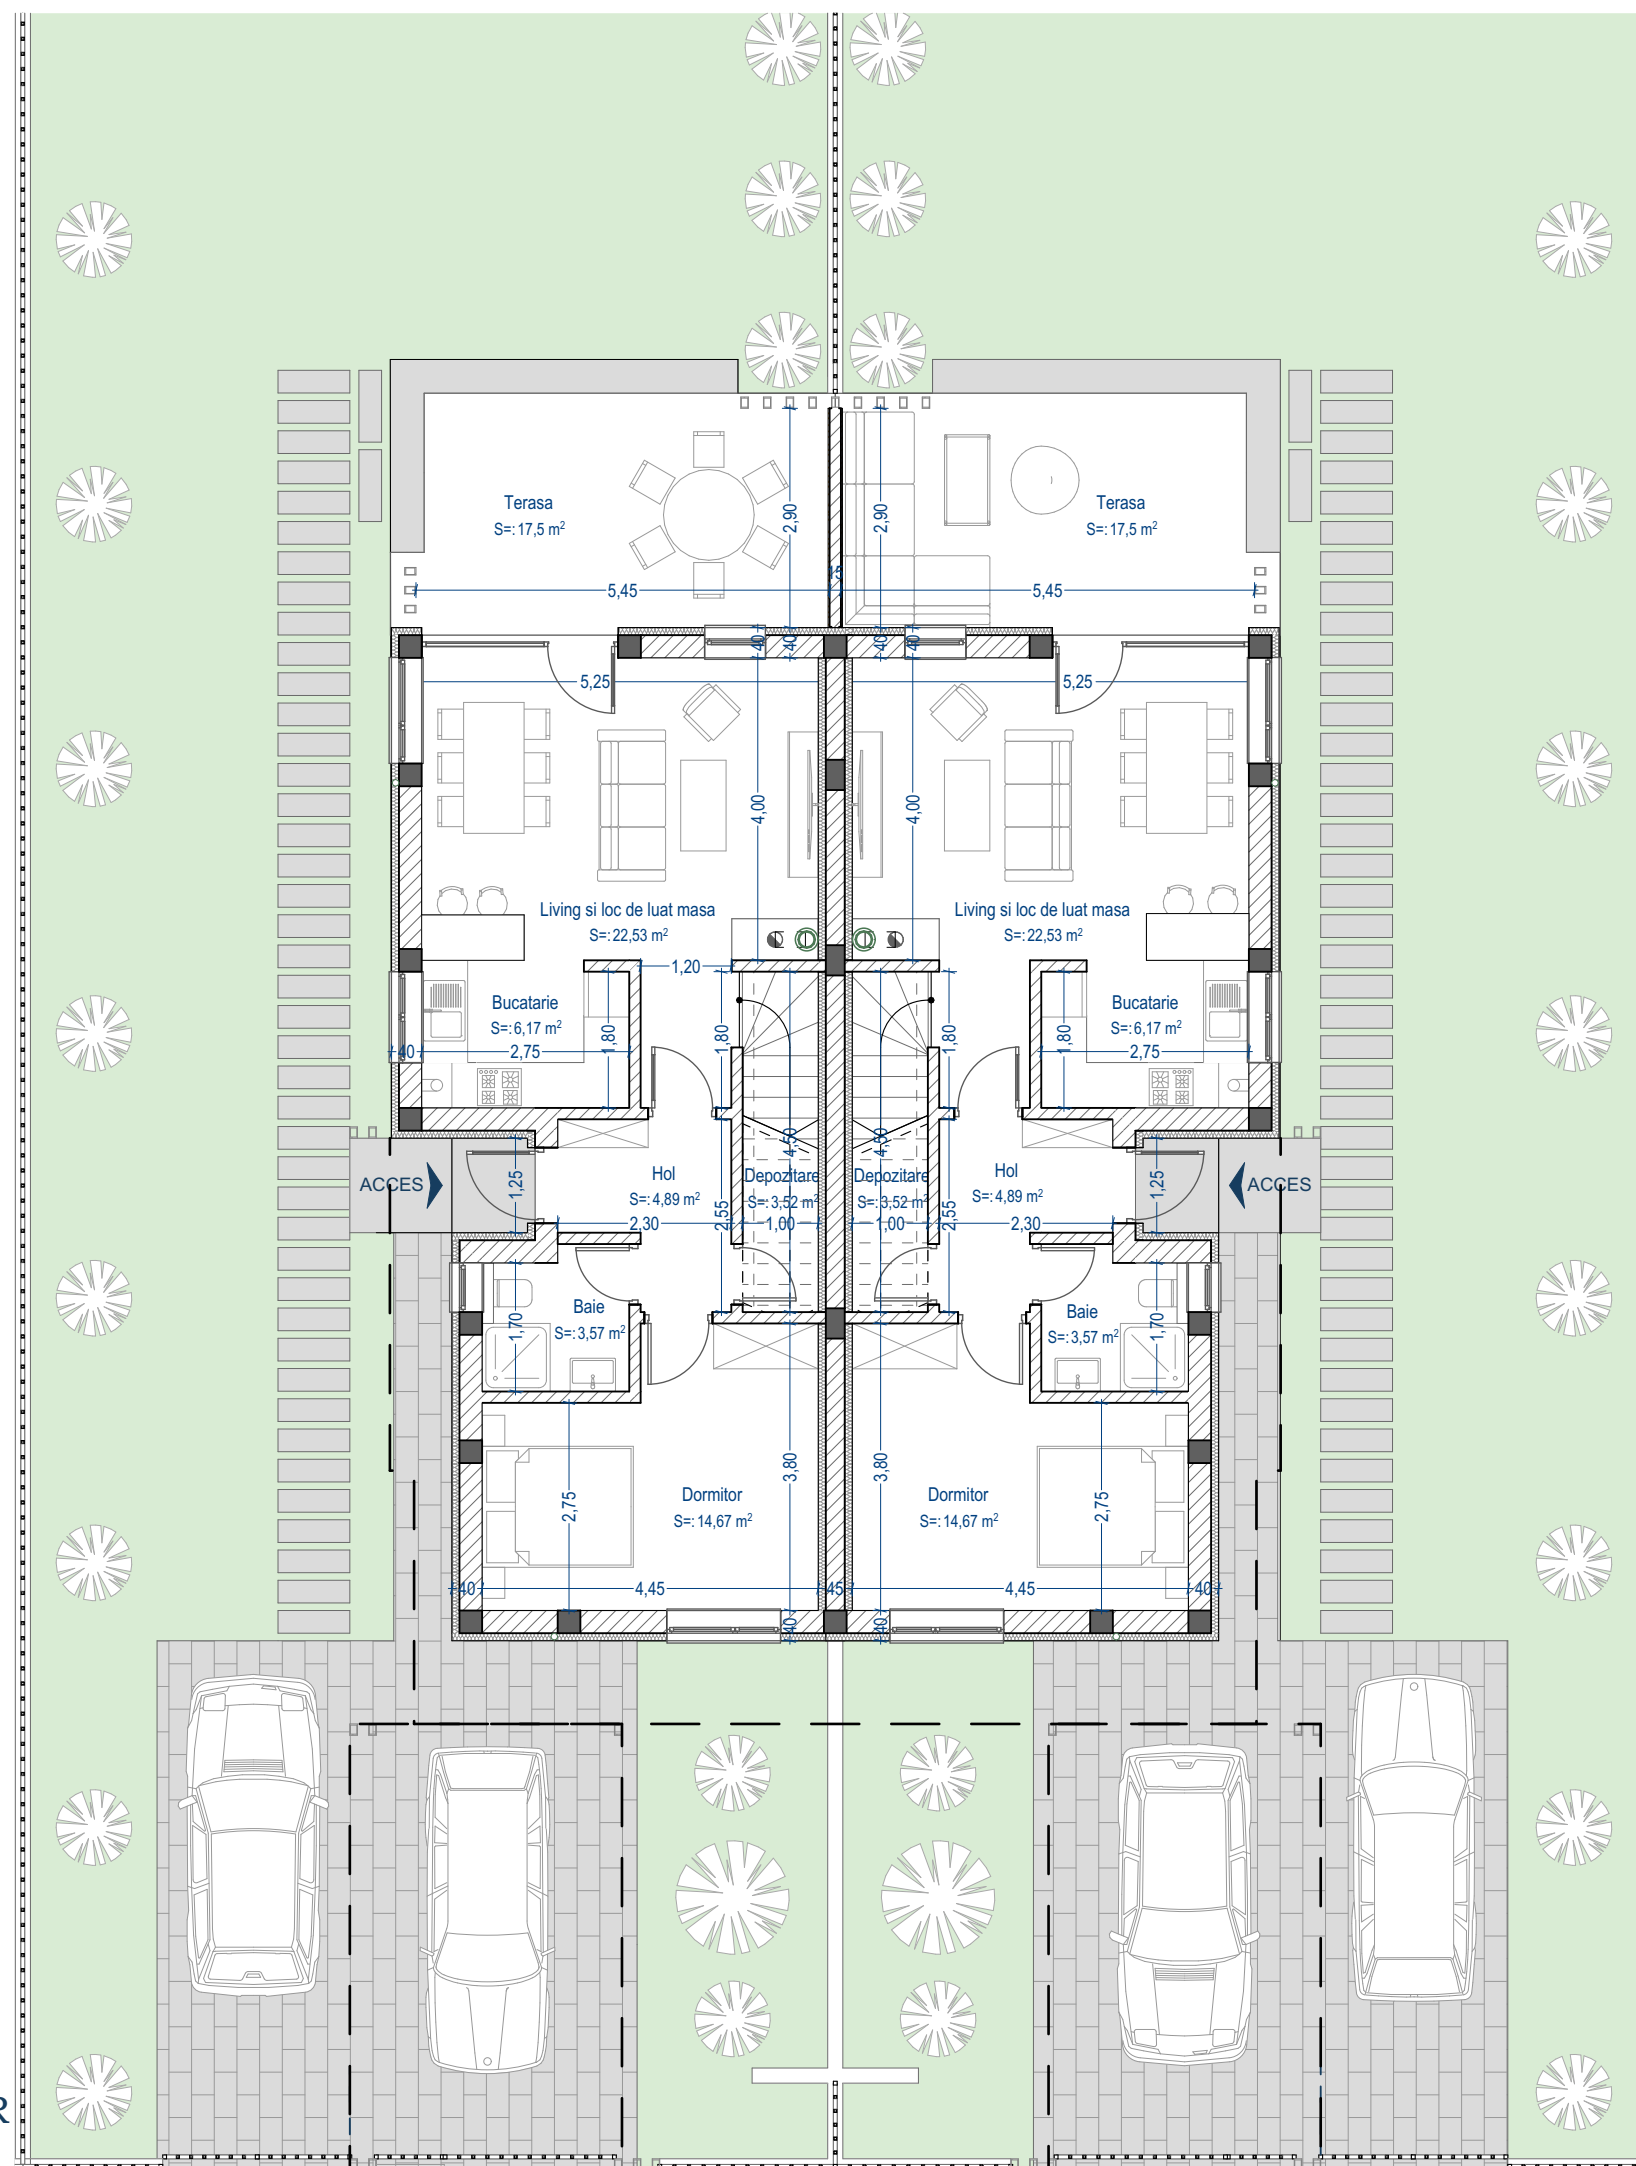



ROYAL VALLEY

Modern urban lifestyle redefined.

MODUL TIP 1

SUPRAFETE PENTRU UN APARTAMENT:

SUPRAFATA UTILA PARTER = 51.78 m²

SUPRAFATA UTILA ETAJ = 56.99 m²

SUPRAFATA UTILA TOTAL = 108.77 m²


SUPRAFATA CONSTRUITA = 82 m²

SUPRAFATA CONSTRUITA DESFASURATA: 154 m²

SUPRAFATA TERASE TOTAL = 29.31 m²

SUPRAFATA UTILA COPERTINA AUTO = 15 m²

PLAN ETAJ
SC. 1:100

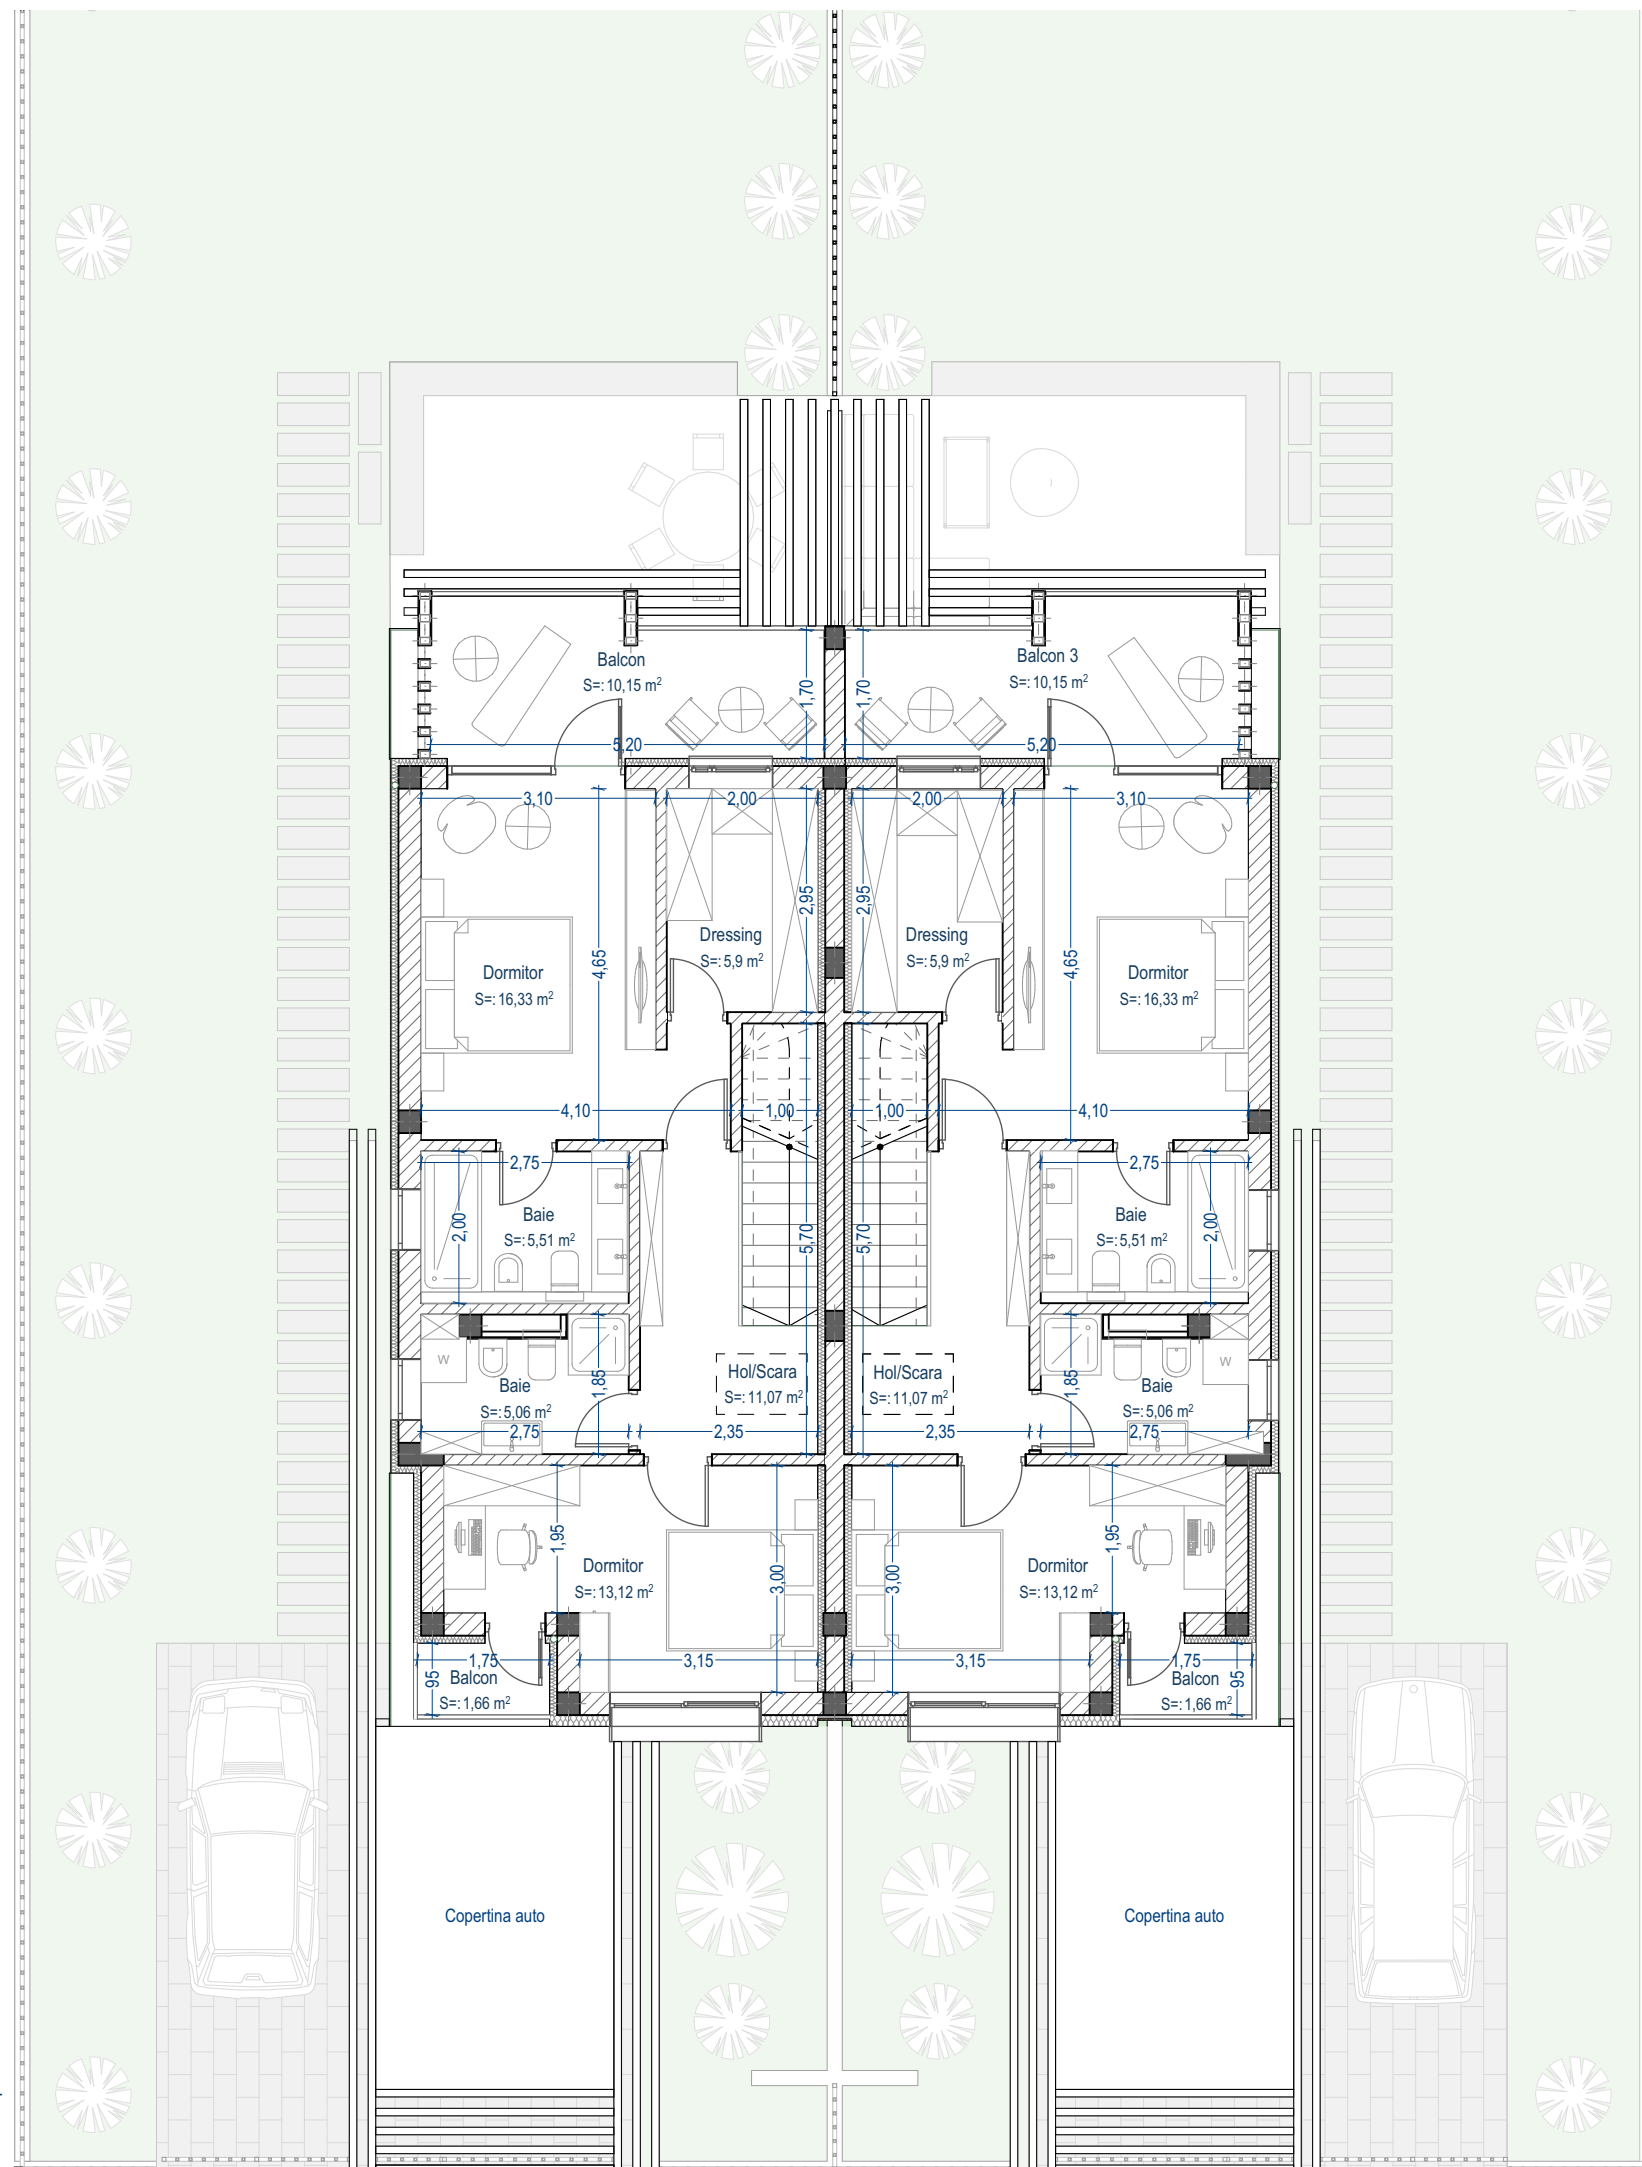



ROYAL VALLEY

Modern urban lifestyle redefined.

MODUL TIP 2

SUPRAFETE PENTRU UN APARTAMENT:

SUPRAFATA UTILA PARTER = 51.11 m²

SUPRAFATA UTILA ETAJ = 53.23 m²

SUPRAFATA UTILA TOTAL = 104.34 m²


SUPRAFATA CONSTRUITA = 79 m²

SUPRAFATA CONSTRUITA DESFASURATA: 148 m²

SUPRAFATA TERASE TOTAL = 27.61 m²

SUPRAFATA UTILA COPERTINA AUTO = 15 m²

PLAN PARTER
SC. 1:100

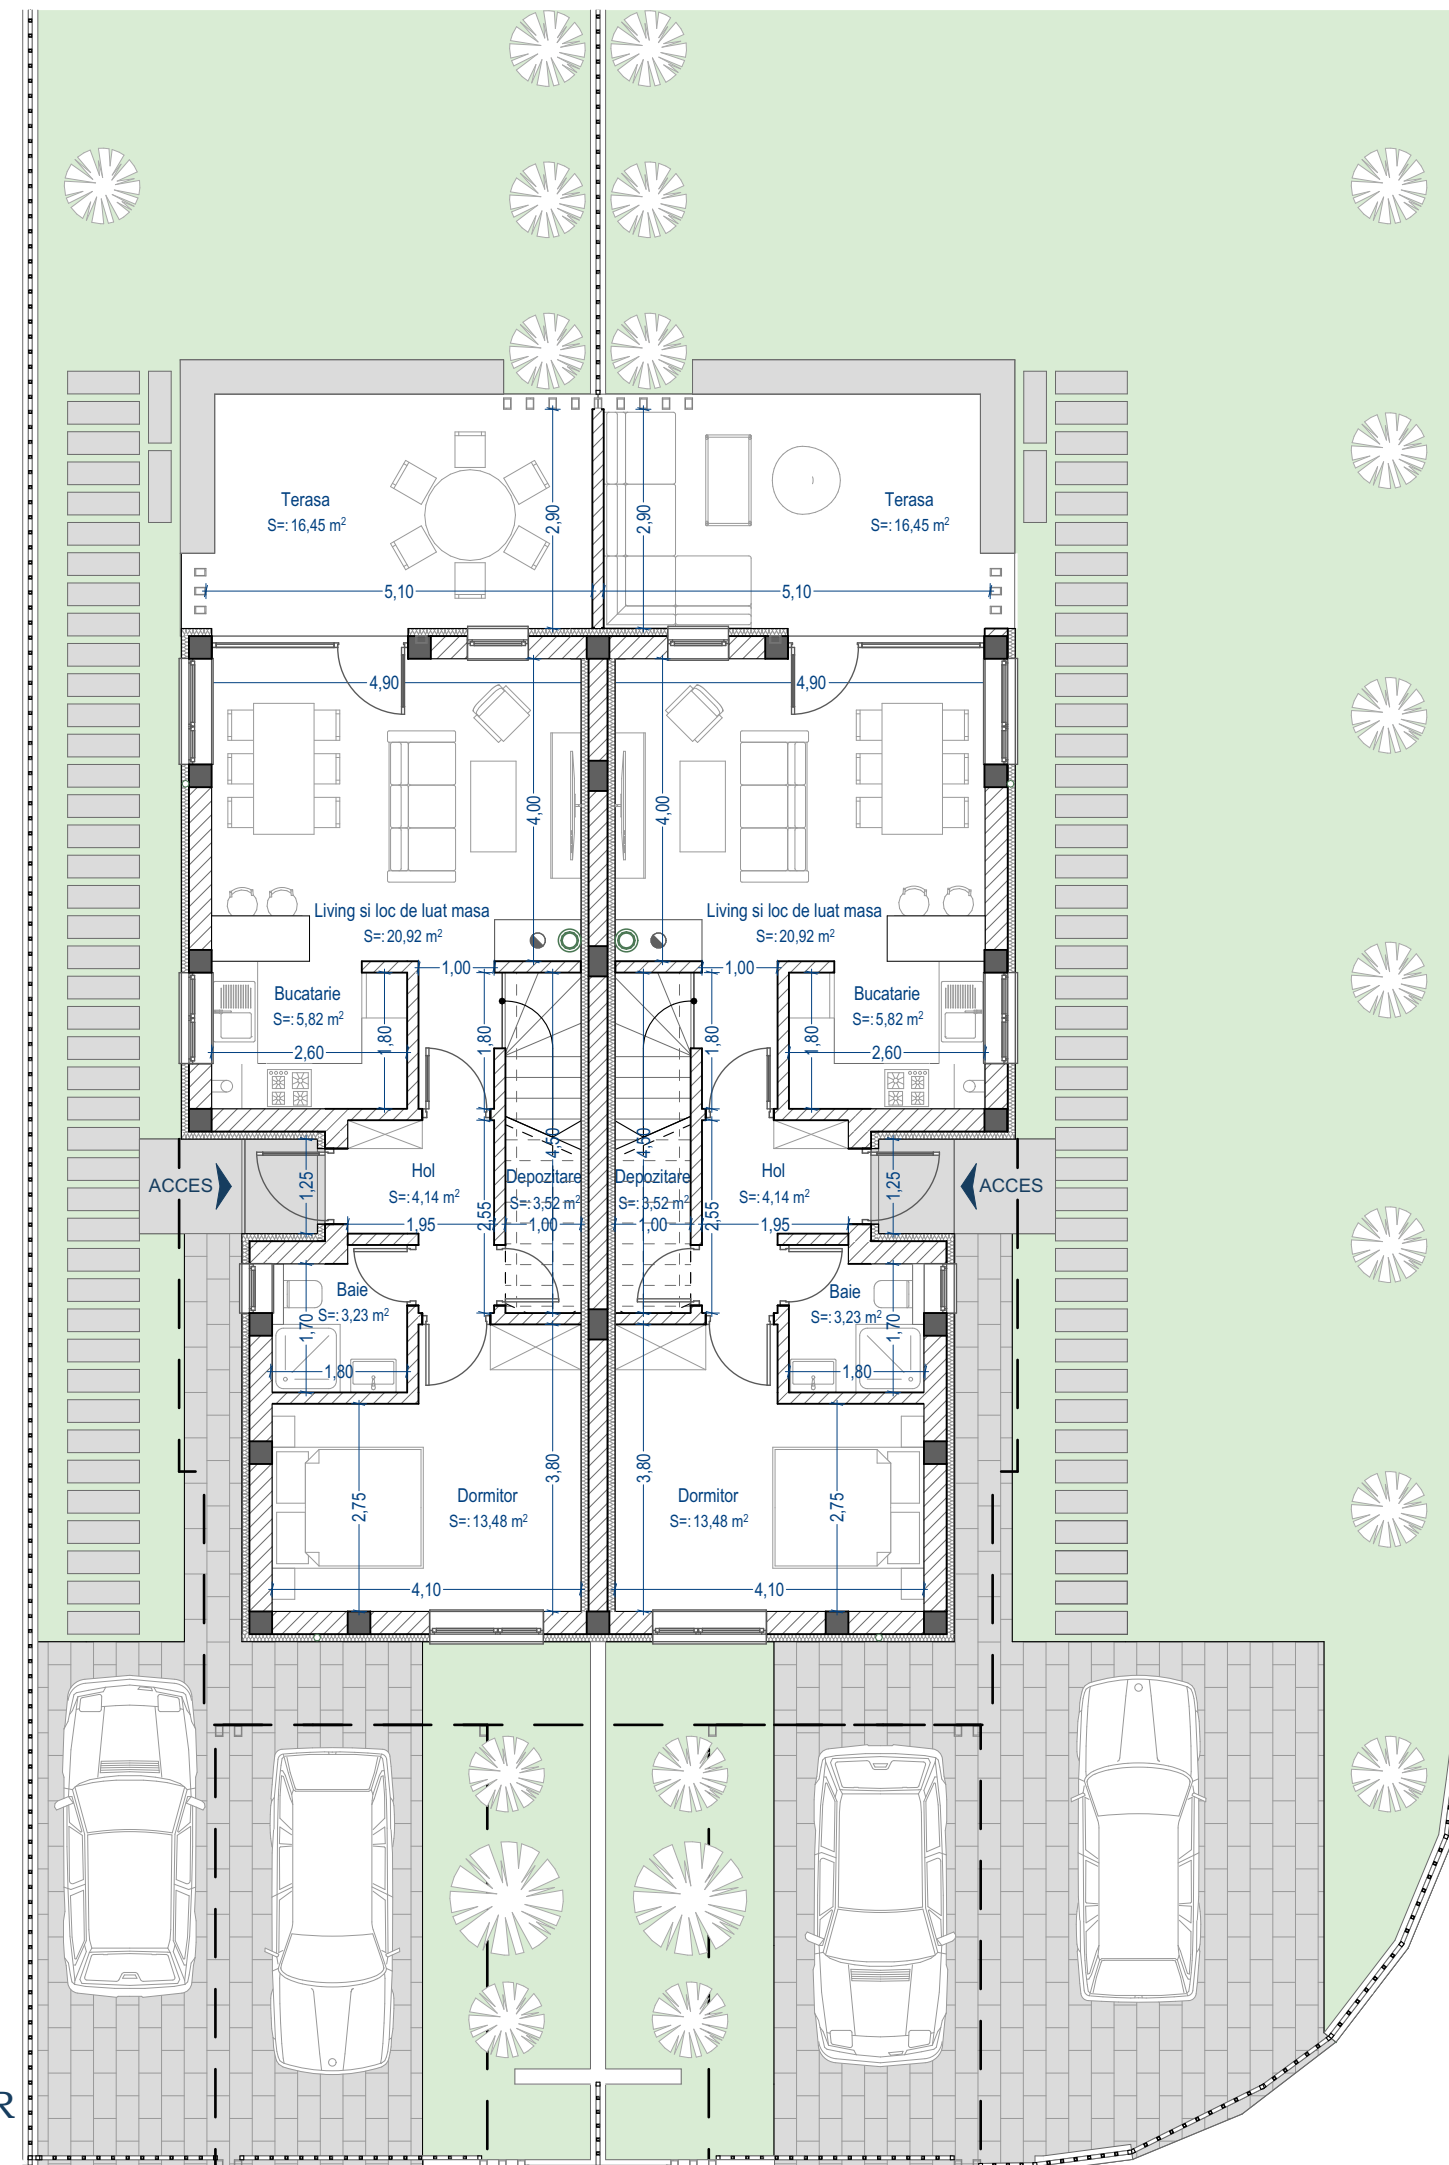



SUPRAFATA UTILA COPERTINA AUTO = 15 m2








ROYAL VALLEY

Modern urban lifestyle redefined.

FATADE

LEGENDA

1. Tencuiala decorativa alba neteda
2. Placaj placi ceramice elevatie culoare gri inchis
3. Pergole metalice culoare alb
4. Tamplarie PVC culoare gri antracit
5. Ancadrament metalic culoare gri antracit
6. Tabla de protectie gri antracit
7. Lemn de fatada imitatie stejar deschis
8. Balustrada de sticla cu mana curenta inox
9. Luminator invelitoare

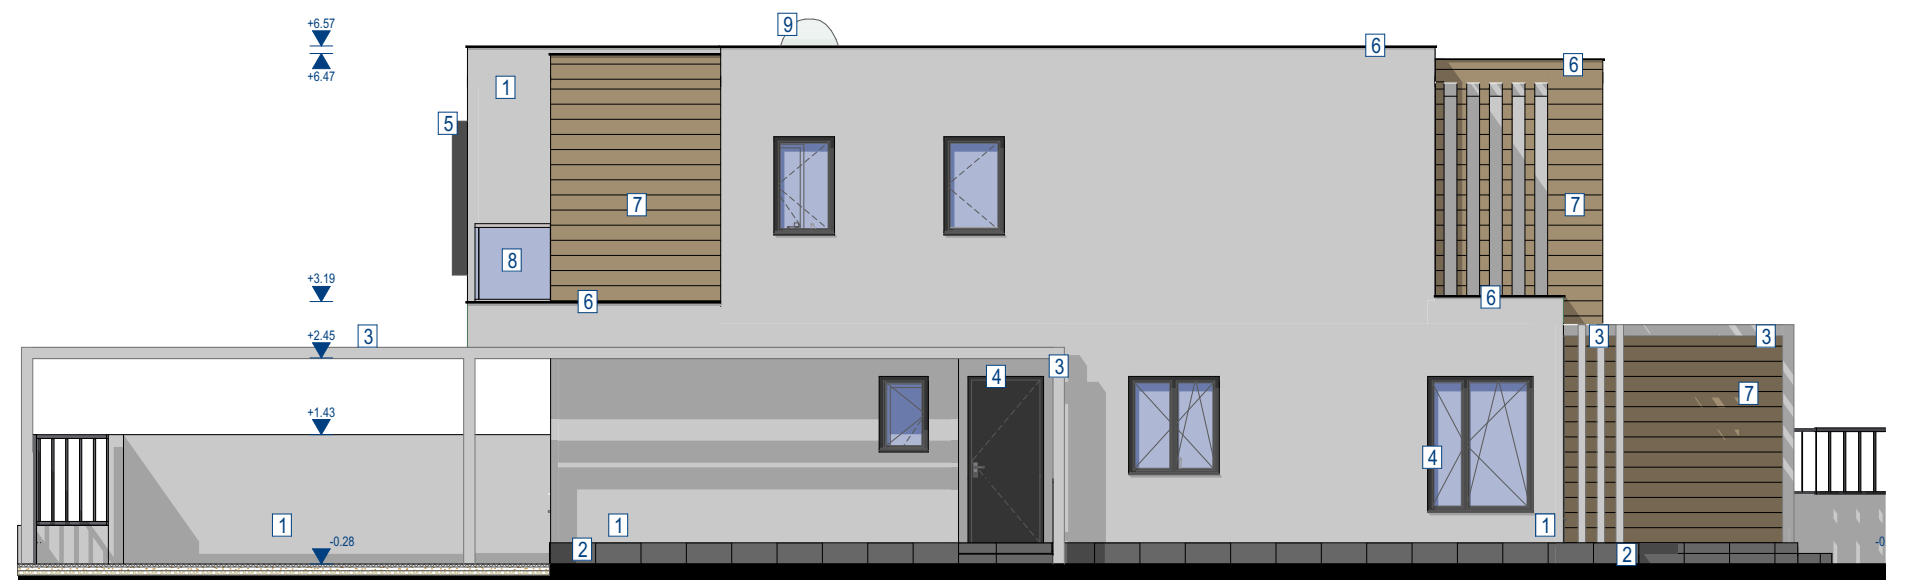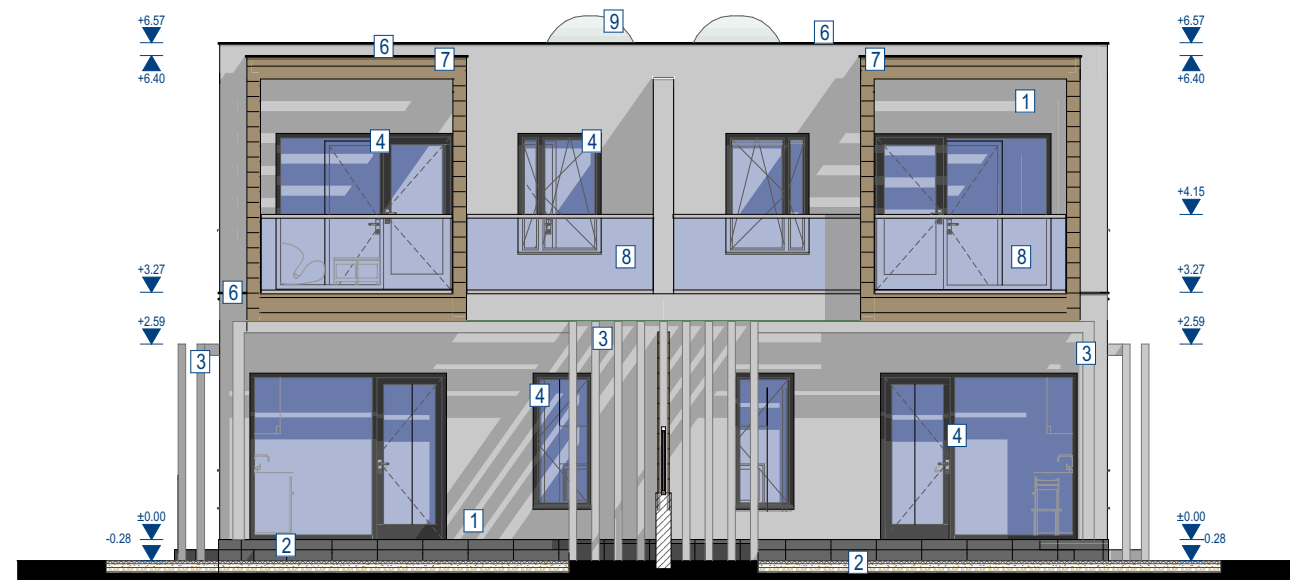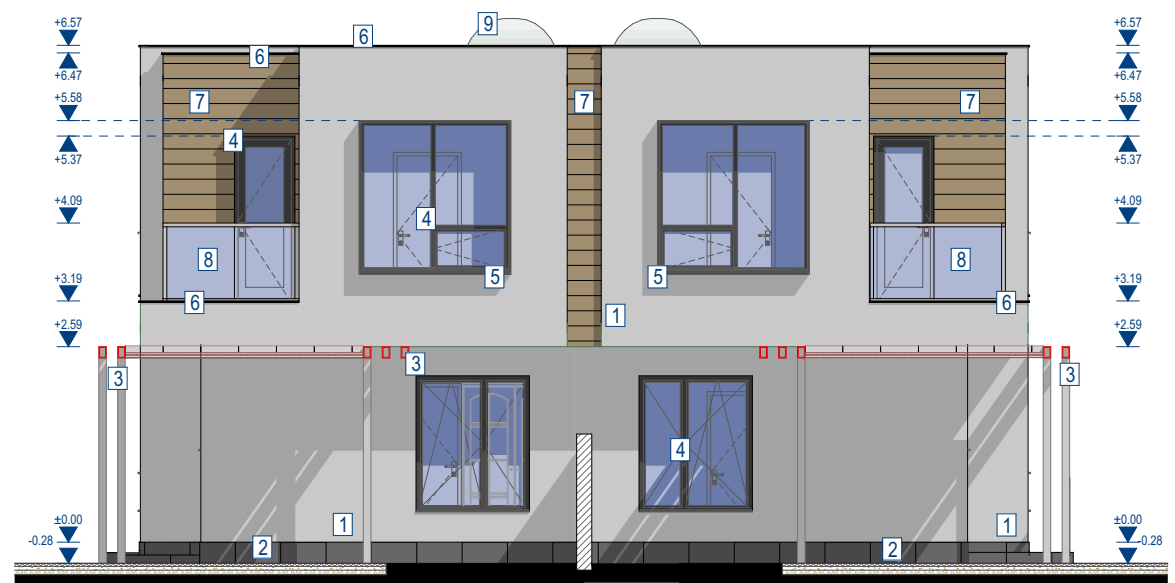



ROYAL VALLEY

Modern urban lifestyle redefined.

VIZUALIZARI





ROYAL VALLEY

Modern urban lifestyle redefined.

VIZUALIZARI





ROYAL VALLEY

Modern urban lifestyle redefined.

VIZUALIZARI





ROYAL VALLEY

Modern urban lifestyle redefined.

VIZUALIZARI





ROYAL VALLEY

Modern urban lifestyle redefined.

DATE CONTACT

NUME PRENUME

TELEFON

E-MAIL

ADRESA

PAGINA WEB